


MATCHLINE B

FIELD NO. 100-21-100
DATE: 12-12-11

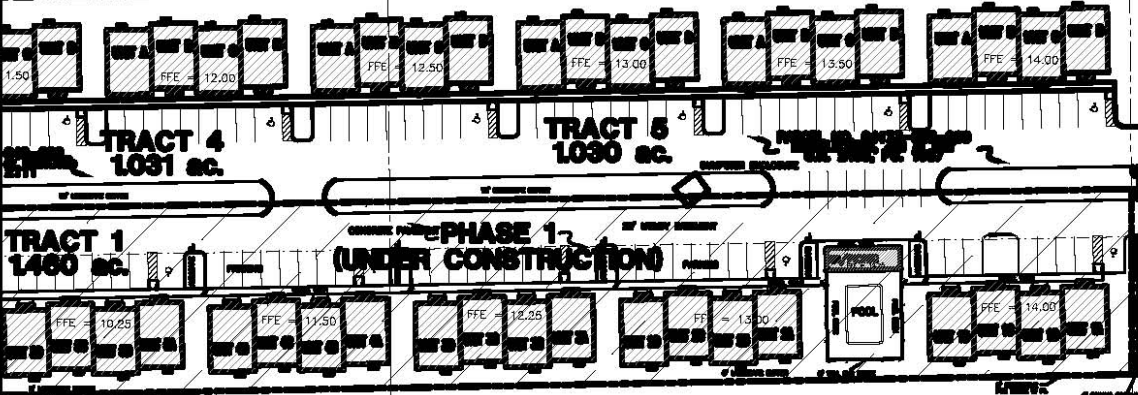


SCALE 1" = 80'-0"



MATCHLINE A

MATCHLINE B

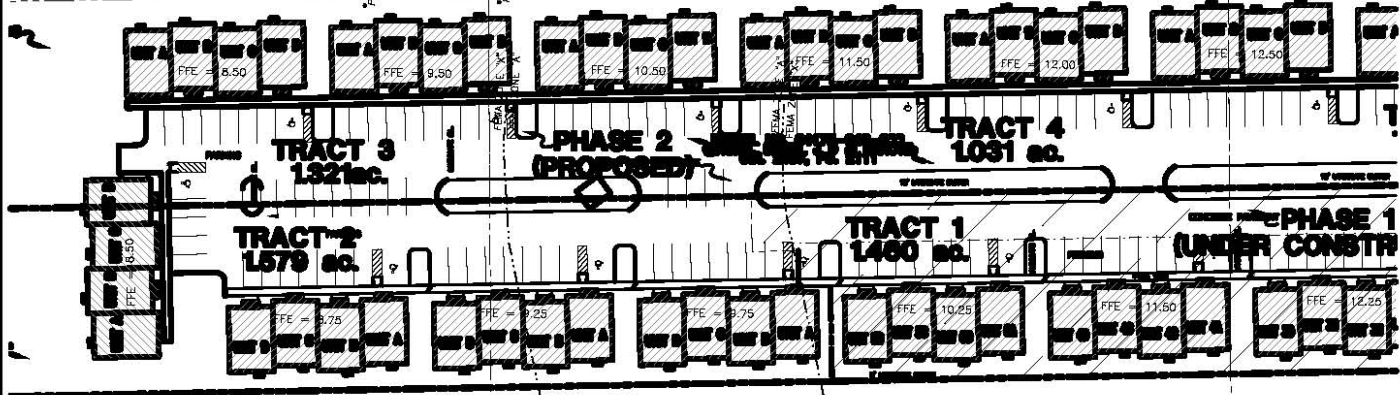

SCALE 1" = 80'-0"



S4
SHEET NO.

UTILITY PLAN
THE PALMS TOWNHOMES, Ph2
 1015 & 1005 N 10TH ST, MIAMI BEACH, FL
 SECTION 24, TOWNSHIP 06, RANGE 15W

DESIGNED	_____
CHECKED	_____
DRAWN	_____
SCALE	_____
DATE	_____
BY	_____
REVISION	_____
DATE	_____

RICHARD A. POWELL
 PROFESSIONAL ENGINEER
 195 Union Hill Road
 Palham, Georgia 31779
 FL P.E. No. 40676
 (229) 227-8511